
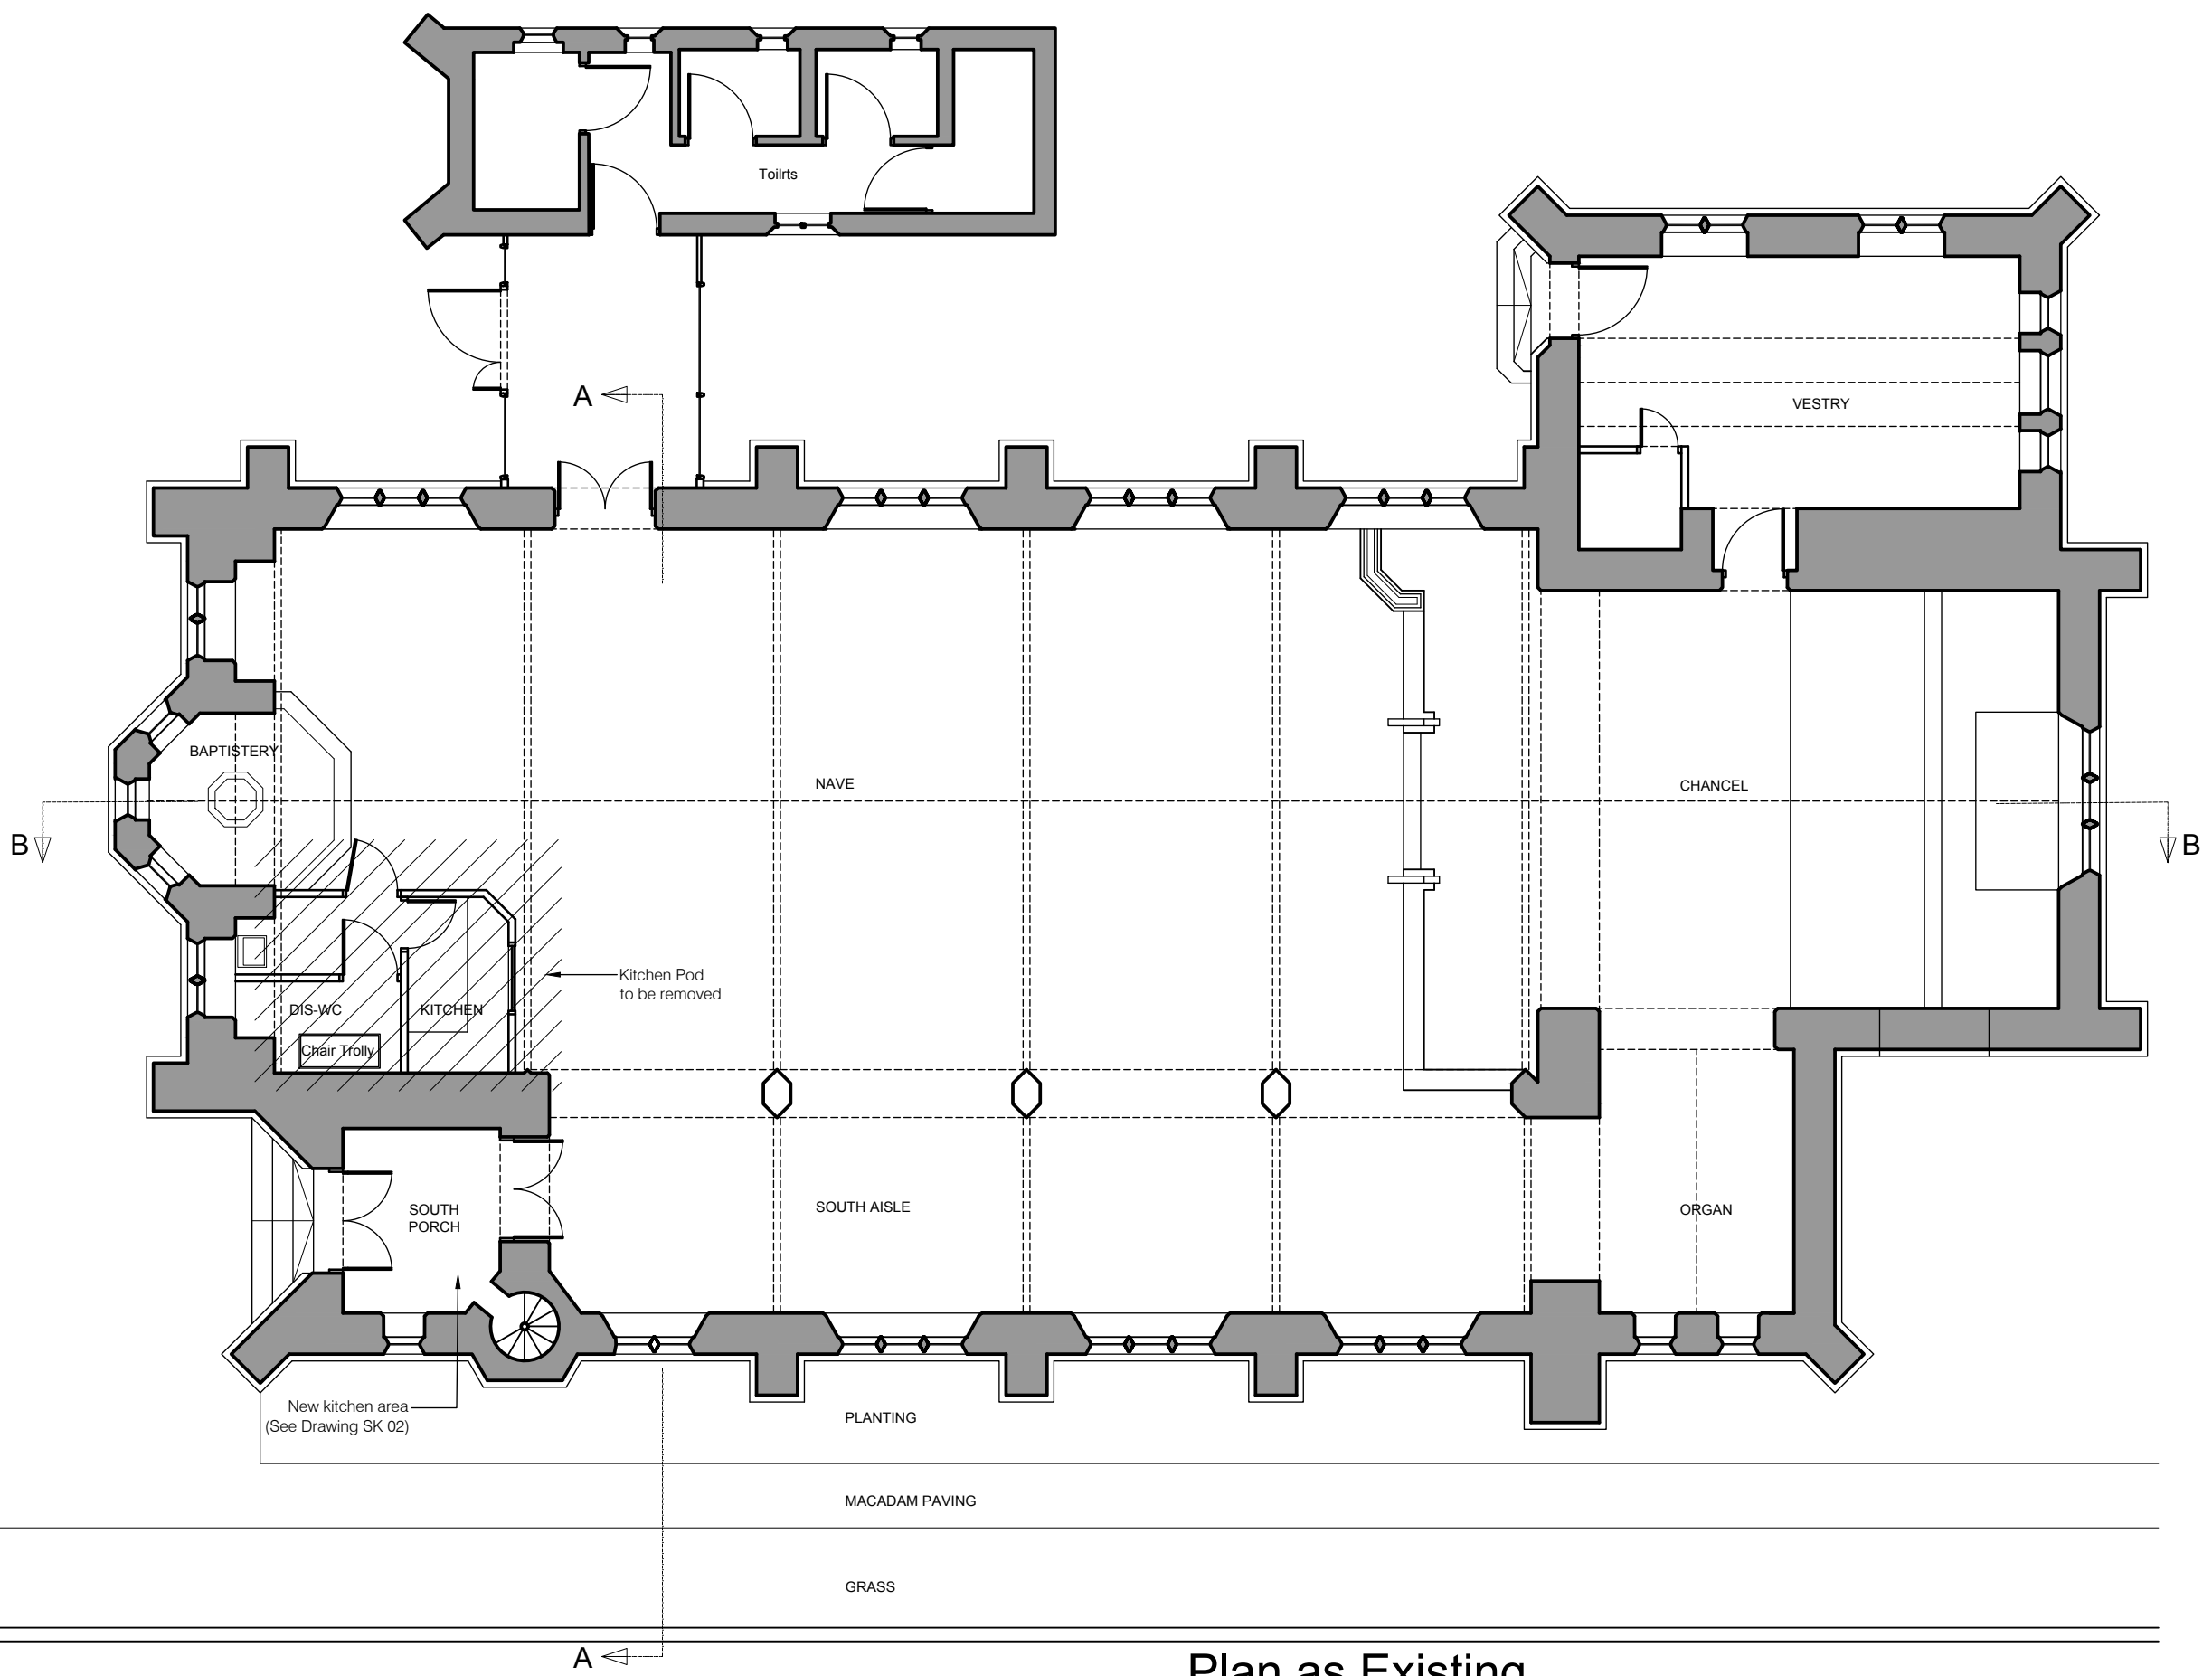




1. DO NOT SCALE FROM THIS DRAWING - USE FIGURED DIMENSIONS ONLY
2. READ IN CONJUNCTION WITH ALL OTHER CONSULTANTS/SPECIALISTS DRAWINGS. REPORT ANY DISCREPANCIES BEFORE AFFECTED WORK COMMENCES
3. ALL SETTING OUT DIMENSIONS TO BE CHECKED ON SITE BY CONTRACTOR BEFORE WORK COMMENCES
4. THIS DRAWING REMAINS COPYRIGHT OF LLOYD EVANS PRICHARD ARCHITECT LTD. COPY/DISTRIBUTE ONLY WITH CONSENT OF THE AUTHOR.

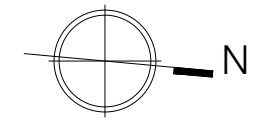

**Plan as Existing**  
Scale 1:100

|  |                                 |
|--|---------------------------------|
| Contract                                     |                                 |
| St. Oswald's Church, Bollington              |                                 |
| Client PCC of St. Oswald Church (Bollington) |                                 |
| Building / Structure                         | St. Oswald's Church, Bollington |
| <b>Plan as Existing</b>                      |                                 |
| Drawing No.                                  | Scale                           |
| <b>SK 01</b>                                 | 1:100 @ A3                      |
| Contract No.                                 | Drawn                           |
| 4204   | myi-ASH.K                       |
| Date   | Revision                        |
| Mar.2015                                     | -                               |
| <b>LLOYD EVANS PRICHARD</b>                  |                                 |
| No.5 The Parsonage, Manchester M3 2HS        |                                 |
| Tel: 0161-834 6251, Fax: 0161-832 1785       |                                 |
| Web: www.lep-architects.co.uk                |                                 |

1. DO NOT SCALE FROM THIS DRAWING - USE FIGURED DIMENSIONS ONLY
2. READ IN CONJUNCTION WITH ALL OTHER CONSULTANTS/SPECIALISTS DRAWINGS. REPORT ANY DISCREPANCIES BEFORE AFFECTED WORK COMMENCES
3. ALL SETTING OUT DIMENSIONS TO BE CHECKED ON SITE BY CONTRACTOR BEFORE WORK COMMENCES
4. THIS DRAWING REMAINS COPYRIGHT OF LLOYD EVANS PRICHARD ARCHITECT LTD. COPY/DISTRIBUTE ONLY WITH CONSENT OF THE AUTHOR.

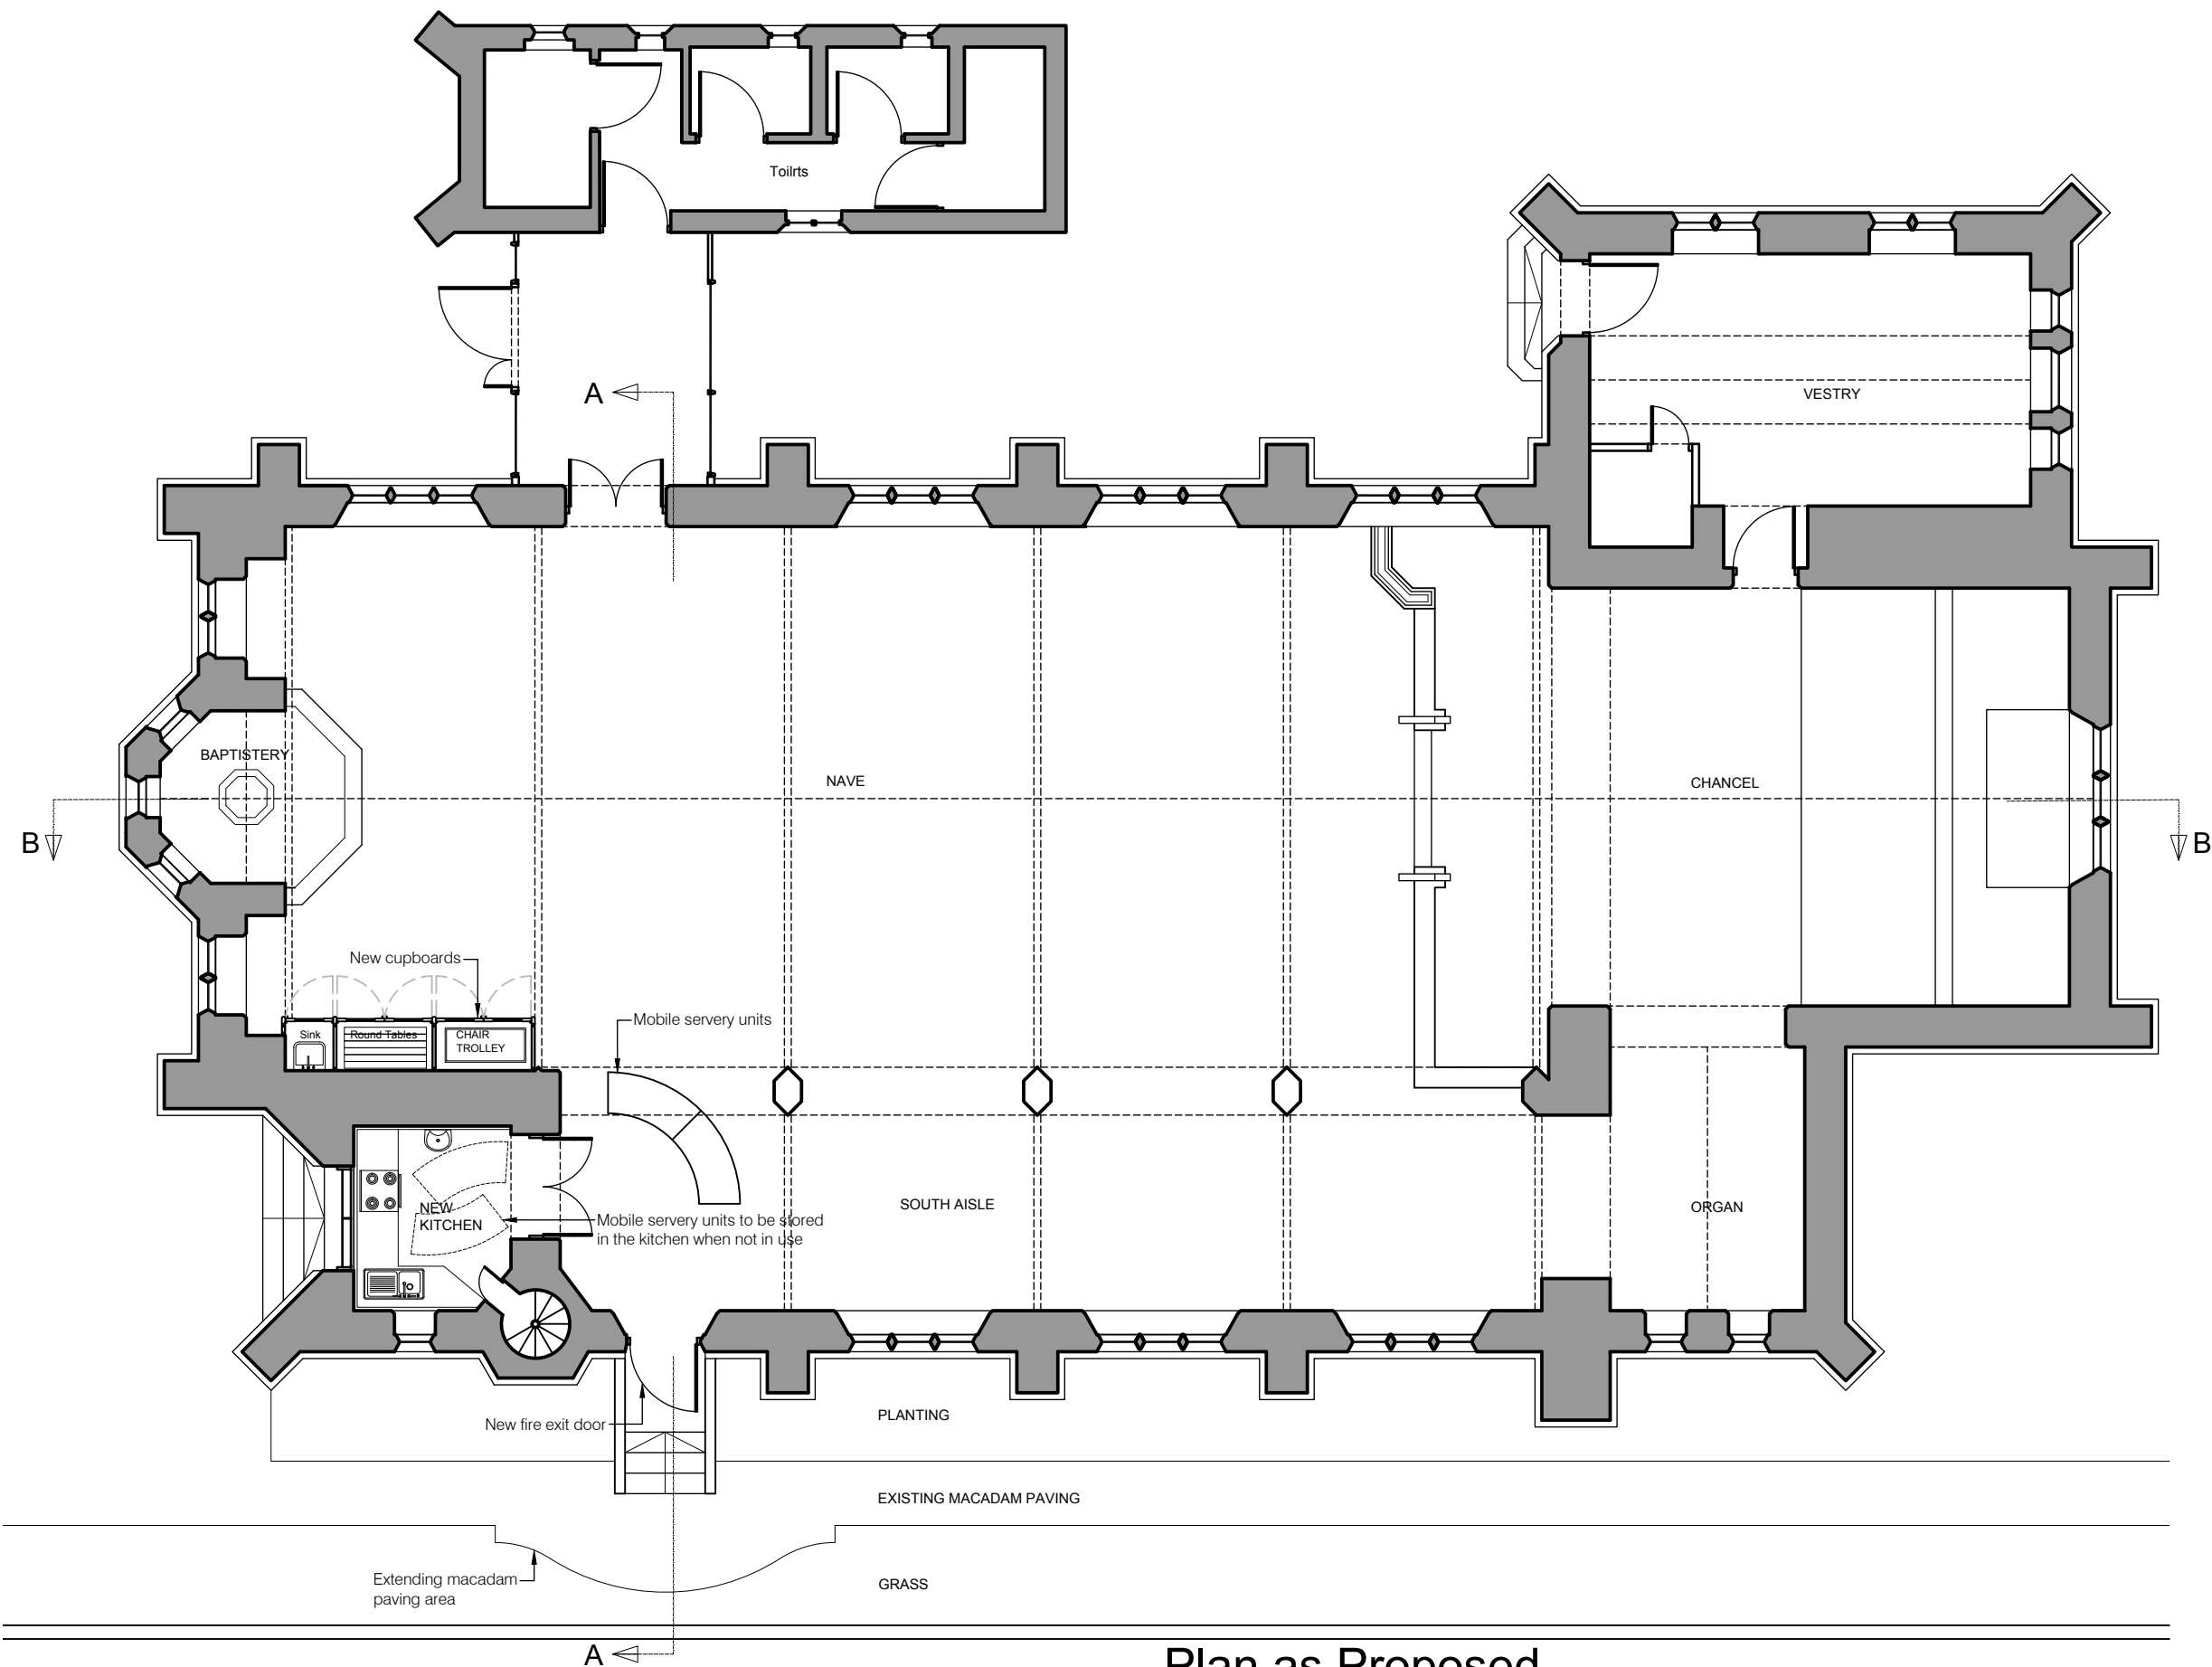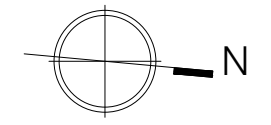

**Plan as Proposed**  
Scale 1:100

|  |            |                                 |       |
|--|------------|---------------------------------|-------|
| Contract                                     |            |                                 |       |
| St. Oswald's Church, Bollington              |            |                                 |       |
| Client PCC of St. Oswald Church (Bollington) |            |                                 |       |
| Building / Structure                         |            | St. Oswald's Church, Bollington |       |
| <b>Plan as Proposed</b>                      |            |                                 |       |
| Drawing No.                                  | Scale      |                                 |       |
| <b>SK 02</b>                                 | 1:100 @ A3 |                                 |       |
| Contract No.                                 | 4204       | Drawn                           | ASH.K |
| Date   | April.2016 | Revision                        | -     |
| <b>LLOYD EVANS PRICHARD</b>                  |            |                                 |       |
| No.5 The Parsonage, Manchester M3 2HS        |            |                                 |       |
| Tel: 0161-834 6251, Fax: 0161-832 1785       |            |                                 |       |
| Web: www.lep-architects.co.uk                |            |                                 |       |



Section A-A as Existing


Scale 1:100



Section A-A as Proposed


Scale 1:100

1. DO NOT SCALE FROM THIS DRAWING - USE FIGURED DIMENSIONS ONLY
2. READ IN CONJUNCTION WITH ALL OTHER CONSULTANTS/SPECIALISTS DRAWINGS. REPORT ANY DISCREPANCIES BEFORE AFFECTED WORK COMMENCES
3. ALL SETTING OUT DIMENSIONS TO BE CHECKED ON SITE BY CONTRACTOR BEFORE WORK COMMENCES
4. THIS DRAWING REMAINS COPYRIGHT OF LLOYD EVANS PRICHARD ARCHITECT LTD. COPY/DISTRIBUTE ONLY WITH CONSENT OF THE AUTHOR.

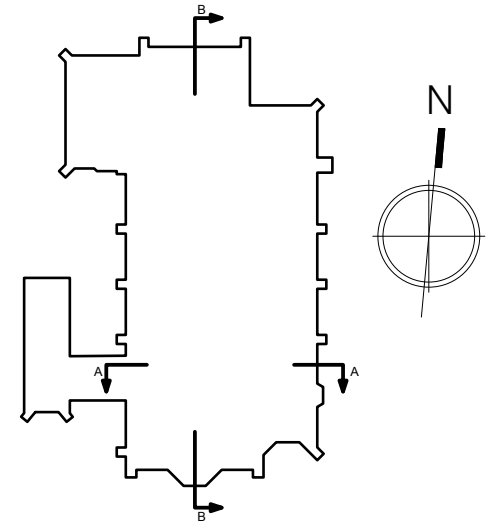

Key Plan


|  |            |
|--|------------|
| Contract   |            |
| St. Oswald's Church, Bollington  |            |
| Client PCC of St. Oswald Church (Bollington)   |            |
| Building / Structure   |            |
| St. Oswald's Church, Bollington  |            |
| Section A-A as Existing & Proposed   |            |
| Drawing No.  | Scale      |
| <b>SK 03</b>   | 1:100 @ A3 |
| Contract No.   | Drawn      |
| 4204   | myi-ASH.K  |
| Date   | Revision   |
| Mar.2015   | -          |
| <b>LLOYD EVANS PRICHARD</b>  |            |
| No.5 The Parsonage, Manchester M3 2HS<br>Tel: 0161-834 6251, Fax: 0161-832 1785<br>Web: www.lep-architects.co.uk |            |

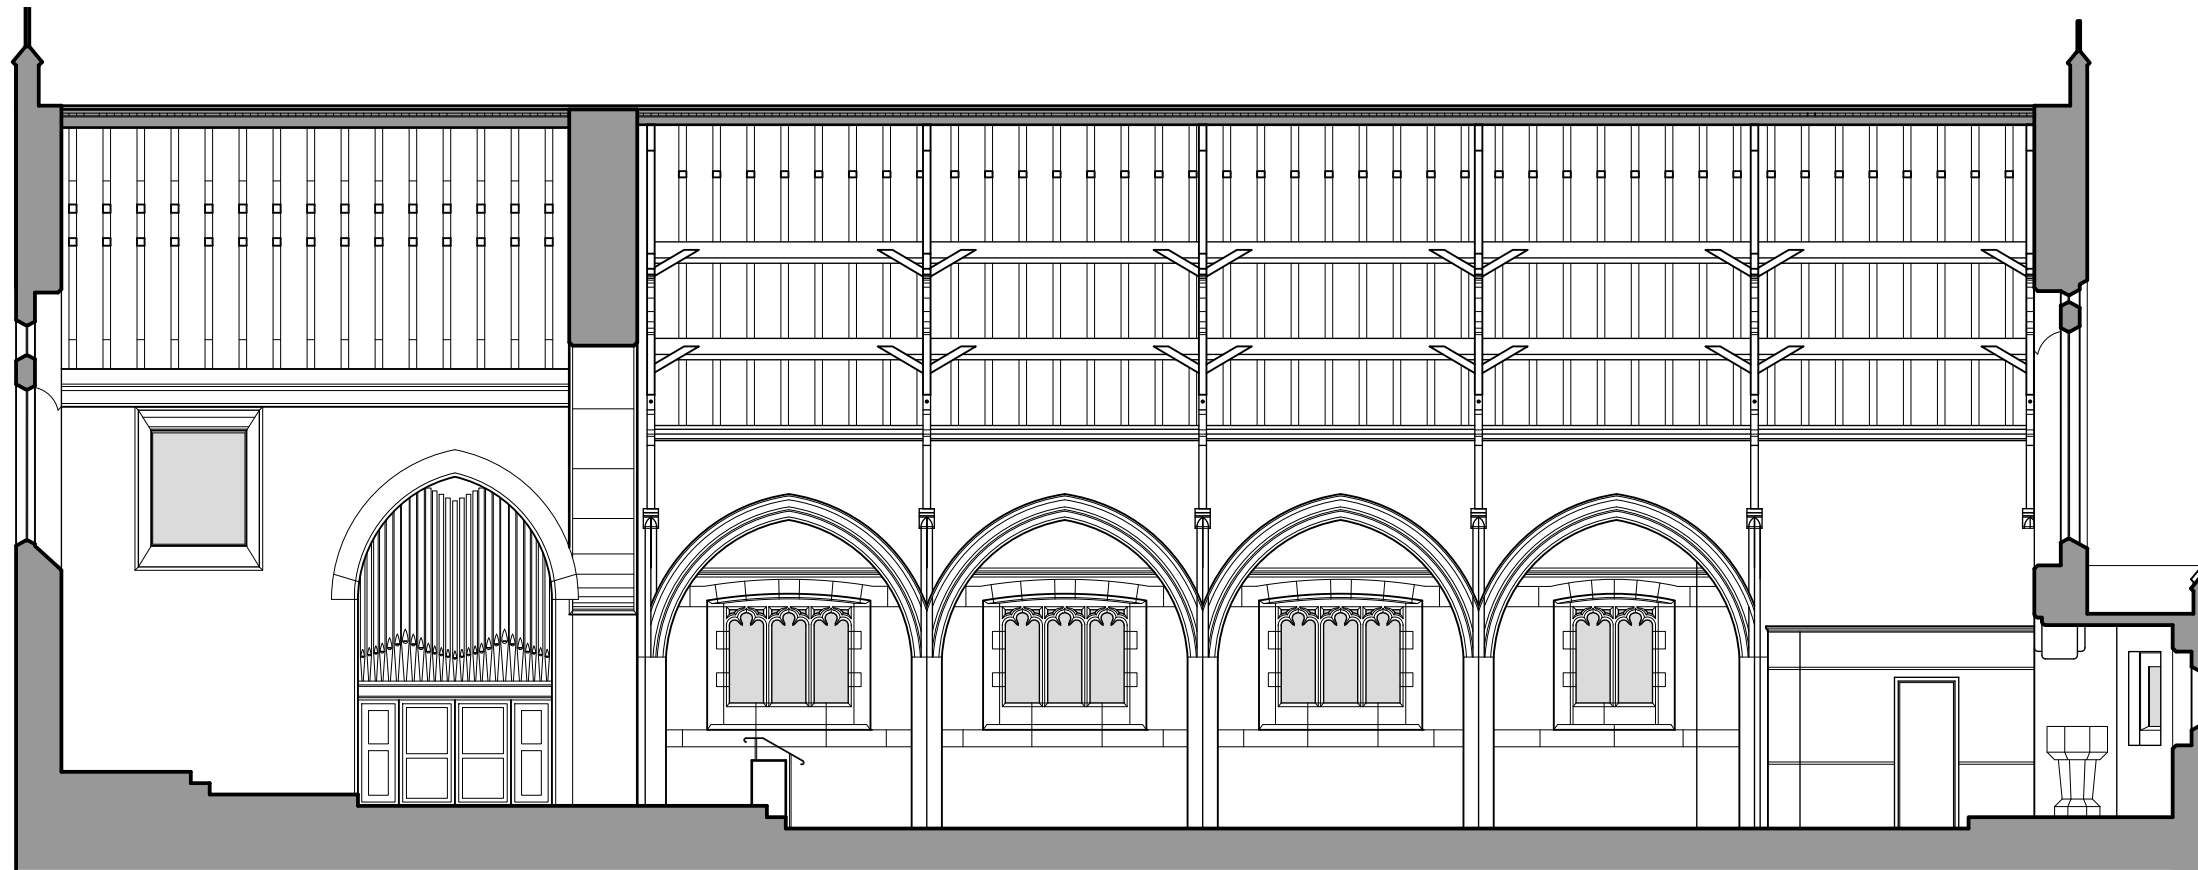


**Section B-B as Existing**

Scale 1:100

1. DO NOT SCALE FROM THIS DRAWING - USE FIGURED DIMENSIONS ONLY
2. READ IN CONJUNCTION WITH ALL OTHER CONSULTANTS/SPECIALISTS DRAWINGS. REPORT ANY DISCREPANCIES BEFORE AFFECTED WORK COMMENCES
3. ALL SETTING OUT DIMENSIONS TO BE CHECKED ON SITE BY CONTRACTOR BEFORE WORK COMMENCES
4. THIS DRAWING REMAINS COPYRIGHT OF LLOYD EVANS PRICHARD ARCHITECT LTD. COPY/DISTRIBUTE ONLY WITH CONSENT OF THE AUTHOR.

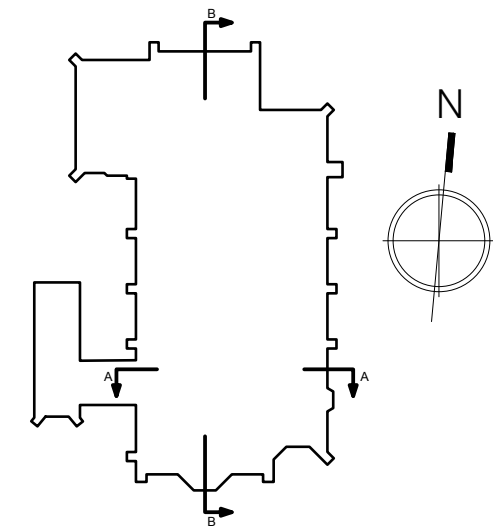

**Key Plan**

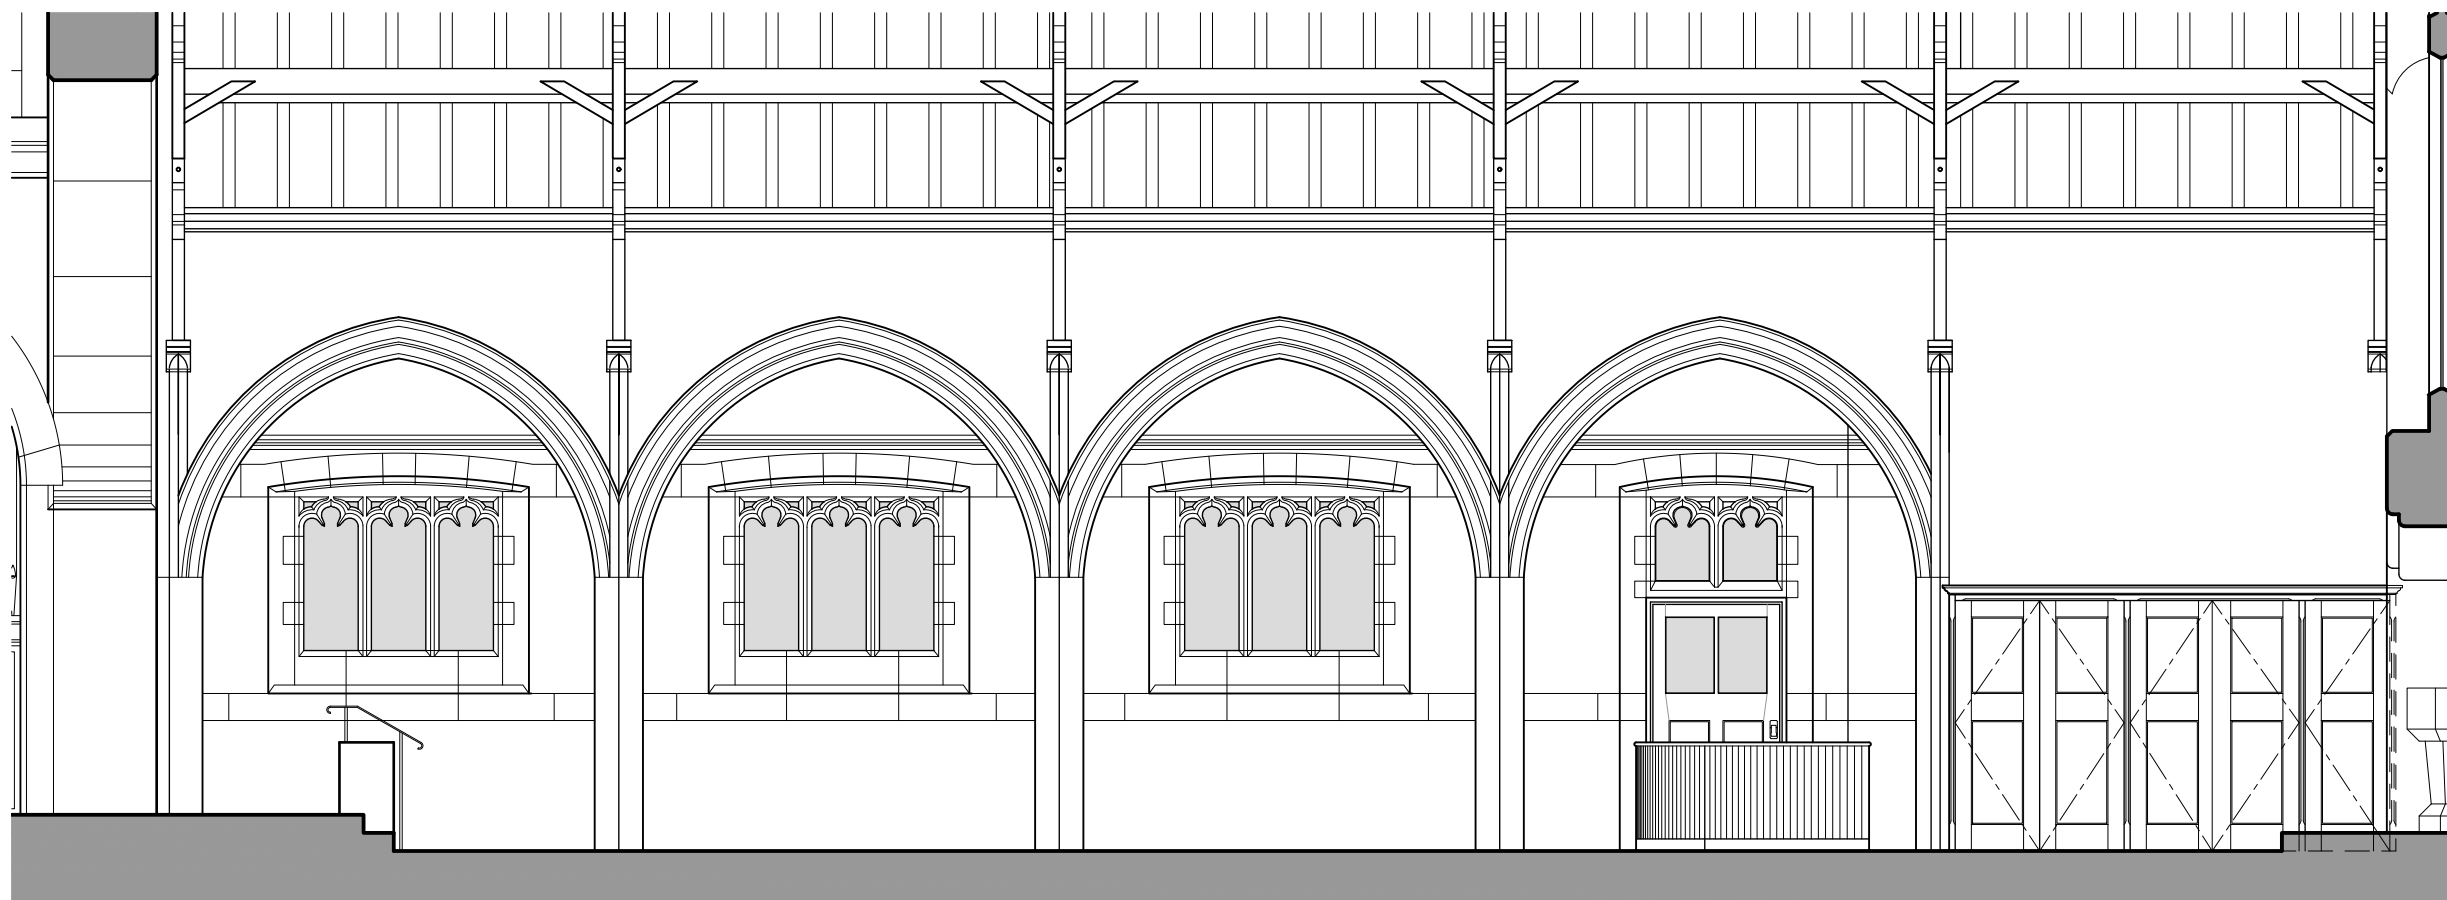

**Section B-B as Proposed**

Scale 1:100


|  |            |
|--|------------|
| Contract   |            |
| St. Oswald's Church, Bollington  |            |
| Client PCC of St. Oswald Church (Bollington)   |            |
| Building / Structure   |            |
| St. Oswald's Church, Bollington  |            |
| <b>Section B-B as Existing &amp; Proposed</b>  |            |
| Drawing No.  | Scale      |
| <b>SK 04</b>   | 1:100 @ A3 |
| Contract No.   | 4204       |
| Drawn  | ymi-ASH.K  |
| Date   | April.2016 |
| Revision   | -          |
| <b>LLOYD EVANS PRICHARD</b>  |            |
| No.5 The Parsonage, Manchester M3 2HS<br>Tel: 0161-834 6251, Fax: 0161-832 1785<br>Web: www.lep-architects.co.uk |            |



**East Elevation as Existing**

Scale 1:100

1. DO NOT SCALE FROM THIS DRAWING - USE FIGURED DIMENSIONS ONLY
2. READ IN CONJUNCTION WITH ALL OTHER CONSULTANTS/SPECIALISTS DRAWINGS. REPORT ANY DISCREPANCIES BEFORE AFFECTED WORK COMMENCES
3. ALL SETTING OUT DIMENSIONS TO BE CHECKED ON SITE BY CONTRACTOR BEFORE WORK COMMENCES
4. THIS DRAWING REMAINS COPYRIGHT OF LLOYD EVANS PRICHARD ARCHITECT LTD. COPY/DISTRIBUTE ONLY WITH CONSENT OF THE AUTHOR.

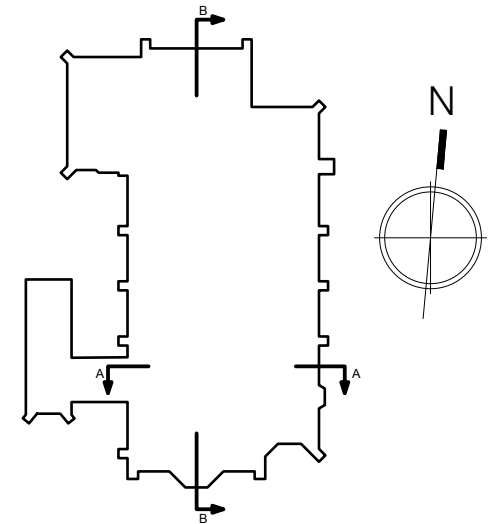

**Key Plan**



**East Elevation as Proposed**

Scale 1:100

Contract  
St. Oswald's Church, Bollington

Client PCC of St. Oswald Church (Bollington)

Building / Structure  
St. Oswald's Church,  
Bollington

**East Elevation as Existing & Proposed**

Drawing No. **SK 05** Scale 1:100 @ A3



Contract No. **4204** Drawn **ASH.K**

Date **April.2016** Revision **-**


**LLOYD EVANS PRICHARD**

No.5 The Parsonage, Manchester M3 2HS  
Tel: 0161-834 6251, Fax: 0161-832 1785  
Web: www.lep-architects.co.uk

1. DO NOT SCALE FROM THIS DRAWING - USE FIGURED DIMENSIONS ONLY
2. READ IN CONJUNCTION WITH ALL OTHER CONSULTANTS/SPECIALISTS DRAWINGS. REPORT ANY DISCREPANCIES BEFORE AFFECTED WORK COMMENCES
3. ALL SETTING OUT DIMENSIONS TO BE CHECKED ON SITE BY CONTRACTOR BEFORE WORK COMMENCES
4. THIS DRAWING REMAINS COPYRIGHT OF LLOYD EVANS PRICHARD ARCHITECT LTD. COPY/DISTRIBUTE ONLY WITH CONSENT OF THE AUTHOR.

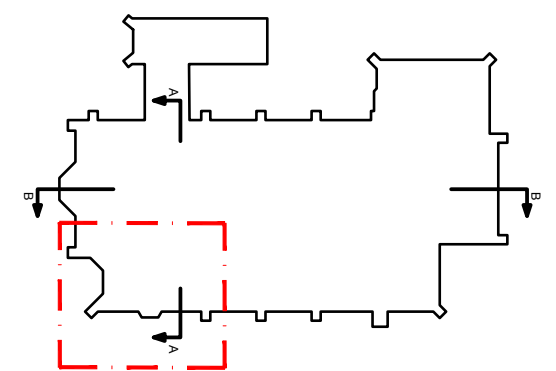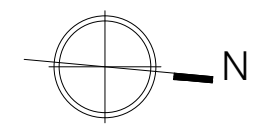


**Key Plan**

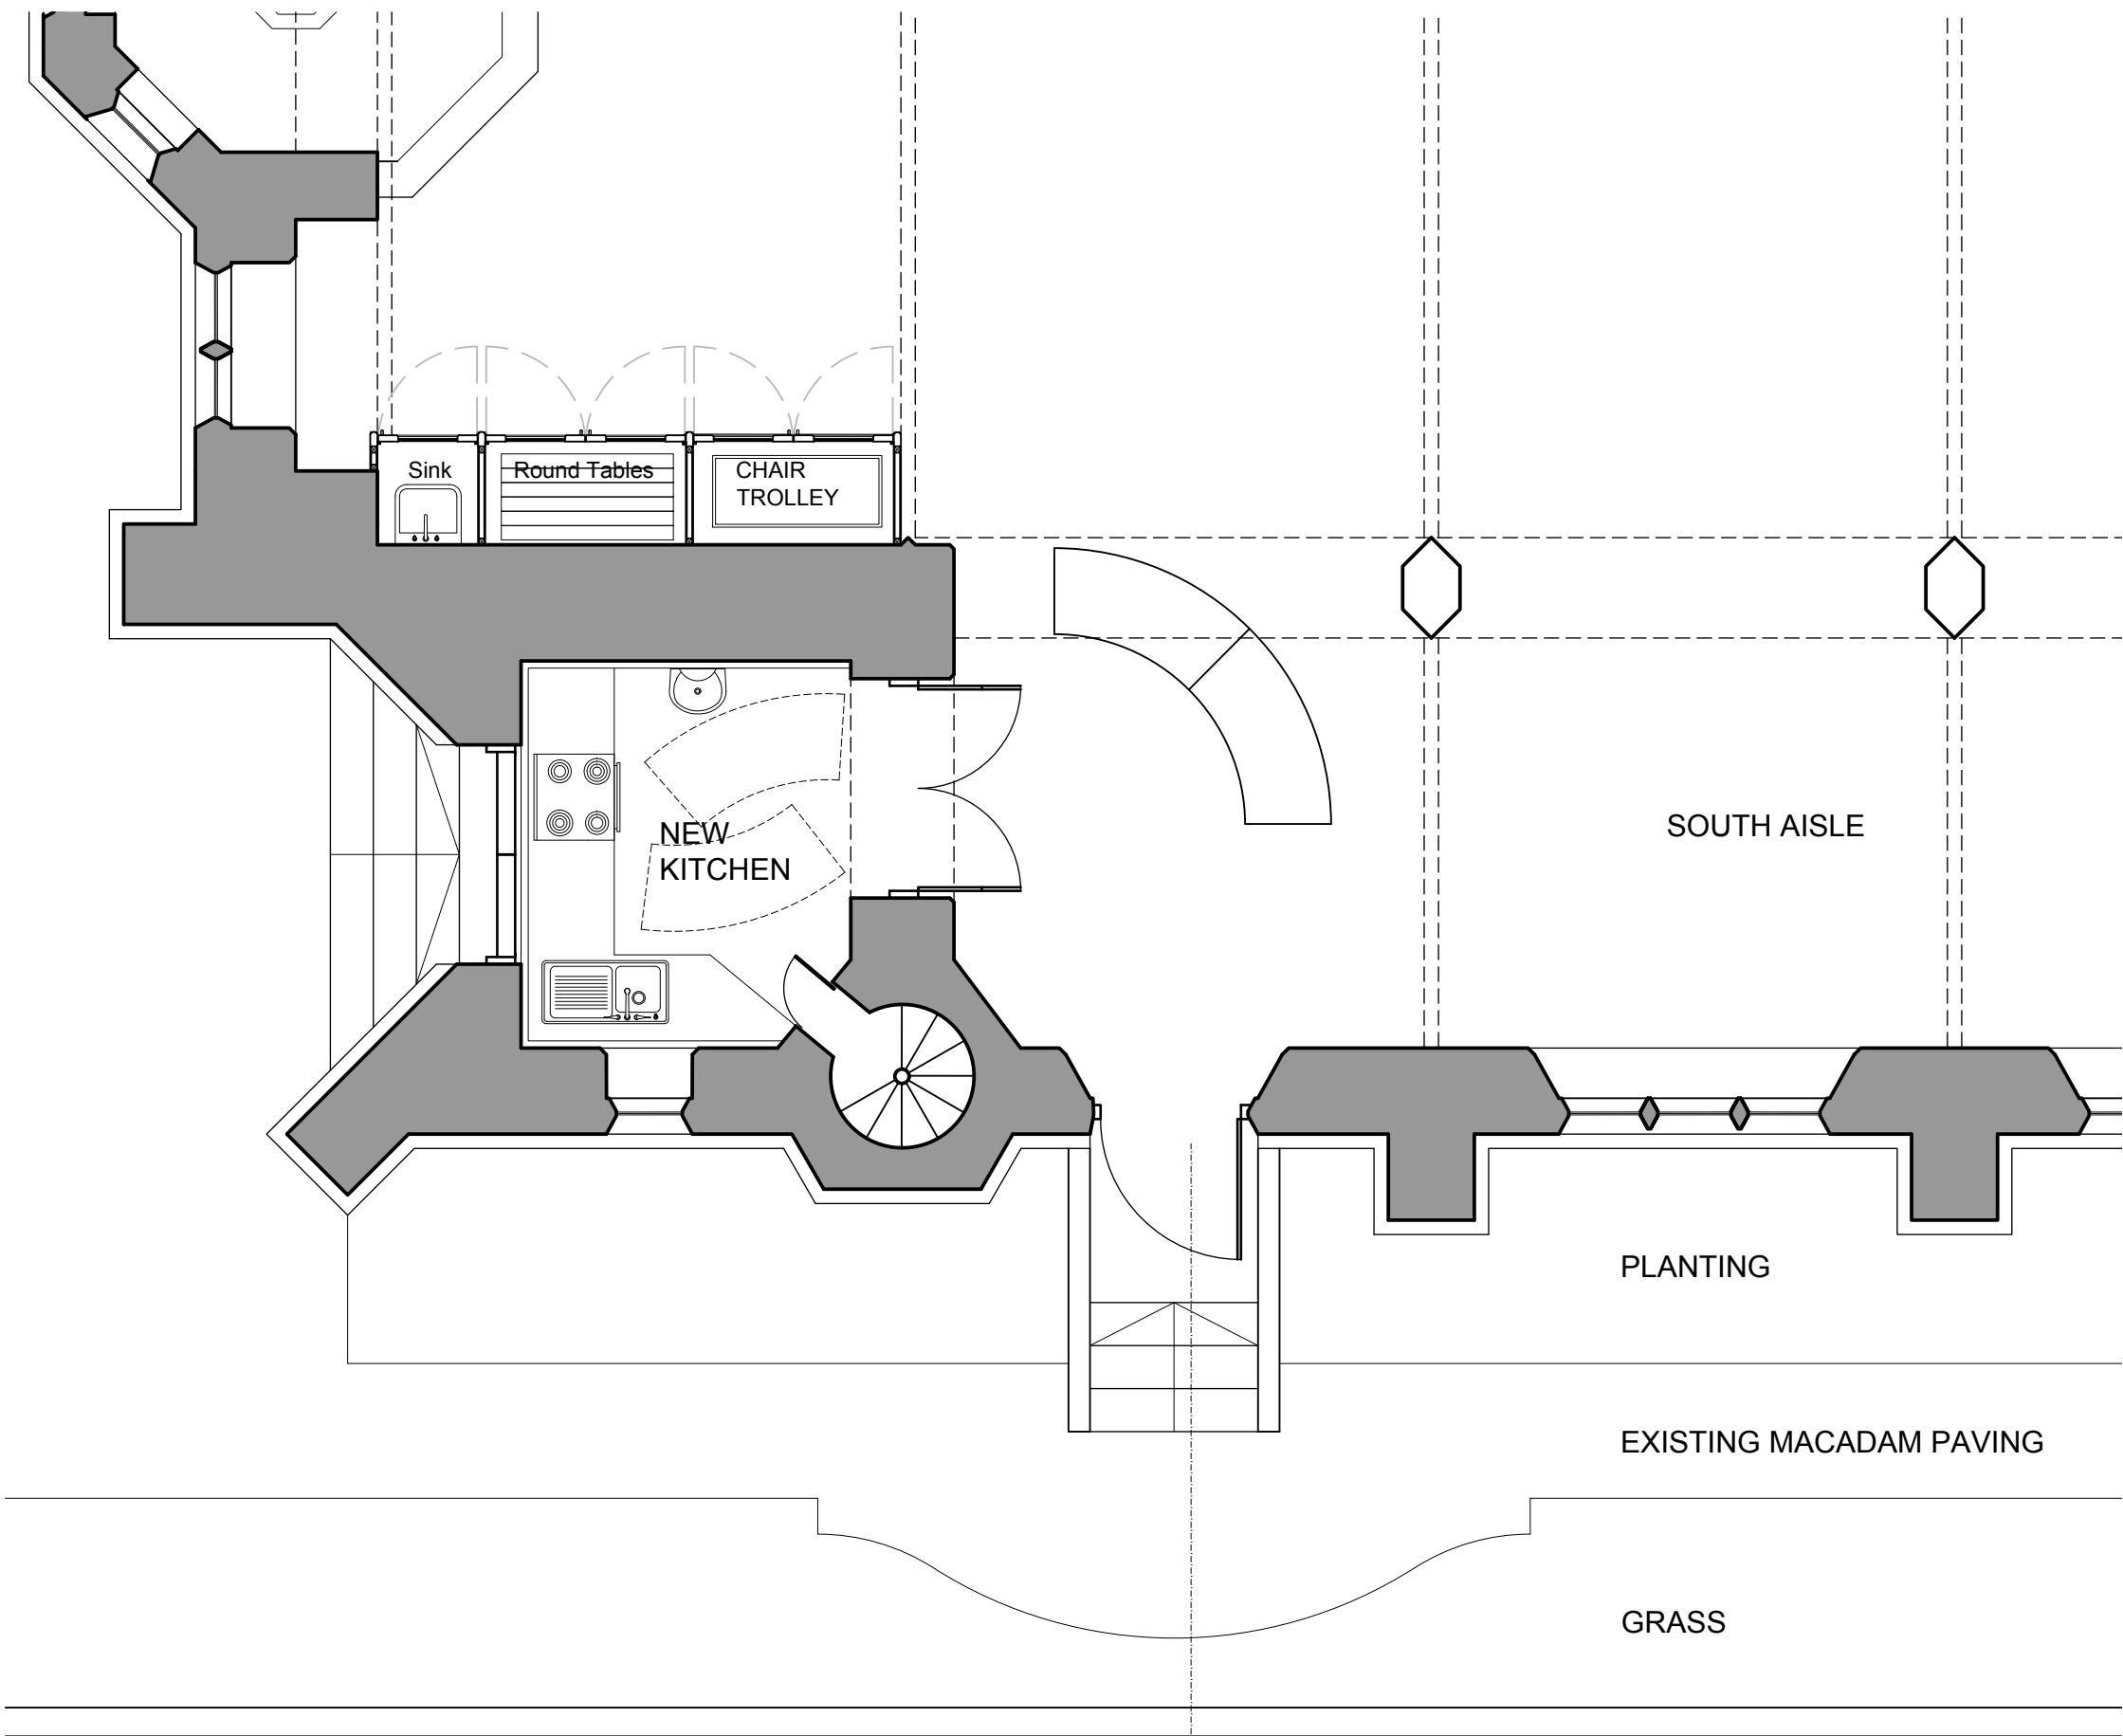

**A** ←

**New Kitchen as Proposed**  
Scale 1:50

|   |                      |                         |       |
|---|----------------------|-------------------------|-------|
| <small>Contract</small><br>St. Oswald's Church, Bollington  |                      |                         |       |
| <small>Client</small> PCC of St. Oswald Church (Bollington)   |                      |                         |       |
| <small>Building / Structure</small> St. Oswald's Church, Bollington   |                      |                         |       |
| <b>New Kitchen as Proposed</b>  |                      |                         |       |
| <small>Drawing No.</small>  | <small>Scale</small> |                         |       |
| <b>SK 06</b>  | 1:50@ A3             |                         |       |
| <small>Contract No.</small>   | 4204                 | <small>Drawn</small>    | ASH.K |
| <small>Date</small>   | April.2016           | <small>Revision</small> | -     |
| <b>LLOYD EVANS PRICHARD</b>   |                      |                         |       |
| <small>No.5 The Parsonage, Manchester M3 2HS<br/>Tel: 0161-834 6251, Fax: 0161-832 1785<br/>Web: www.lep-architects.co.uk</small> |                      |                         |       |

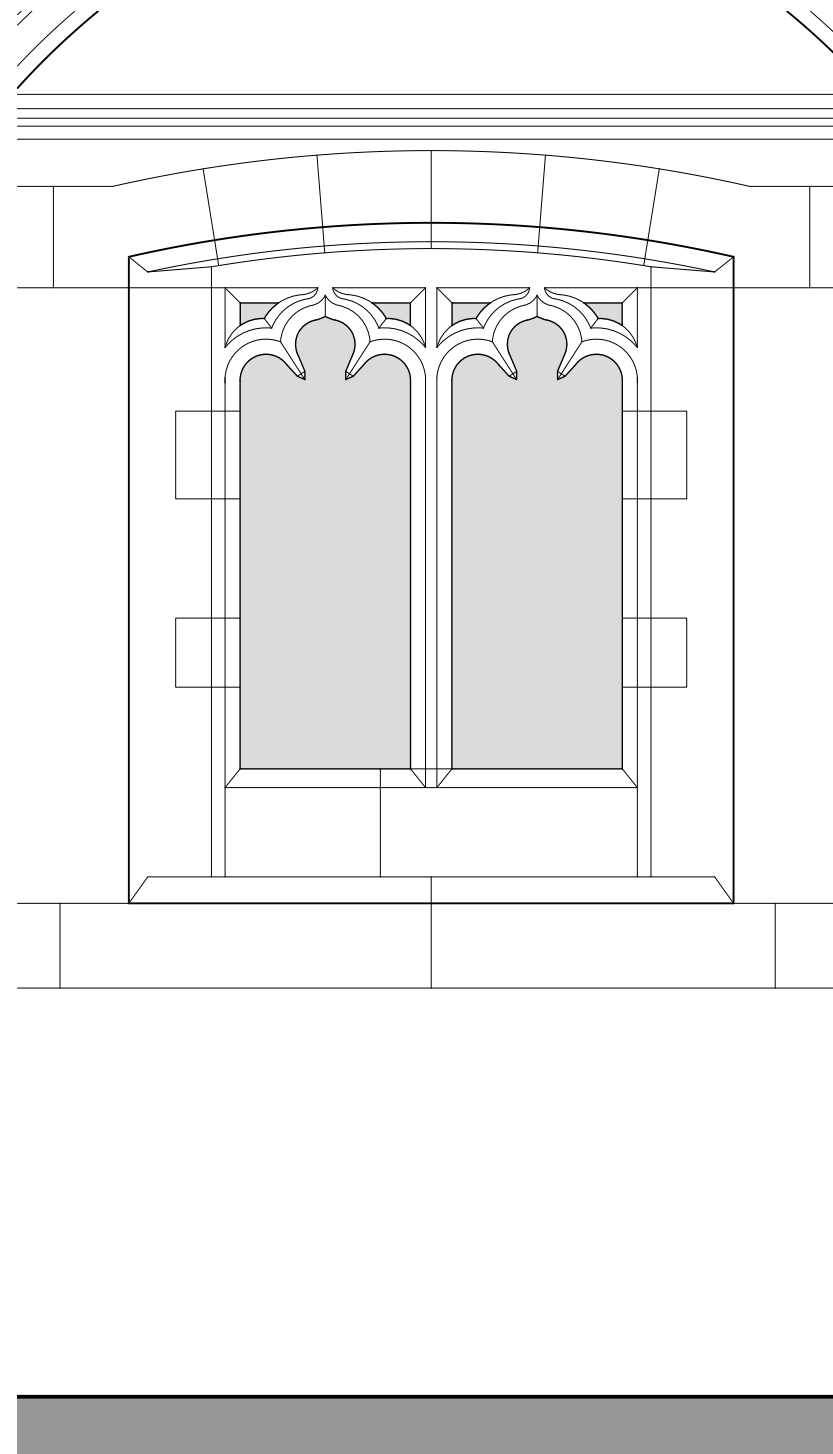


Internal Elevation of Existing  
North Aisle Window  
Scale 1:20




Internal Elevation of  
Proposed North Aisle Door  
Scale 1:20

1. DO NOT SCALE FROM THIS DRAWING - USE FIGURED DIMENSIONS ONLY
2. READ IN CONJUNCTION WITH ALL OTHER CONSULTANTS/SPECIALISTS DRAWINGS. REPORT ANY DISCREPANCIES BEFORE AFFECTED WORK COMMENCES
3. ALL SETTING OUT DIMENSIONS TO BE CHECKED ON SITE BY CONTRACTOR BEFORE WORK COMMENCES
4. THIS DRAWING REMAINS COPYRIGHT OF LLOYD EVANS PRICHARD ARCHITECT LTD. COPY/DISTRIBUTE ONLY WITH CONSENT OF THE AUTHOR.

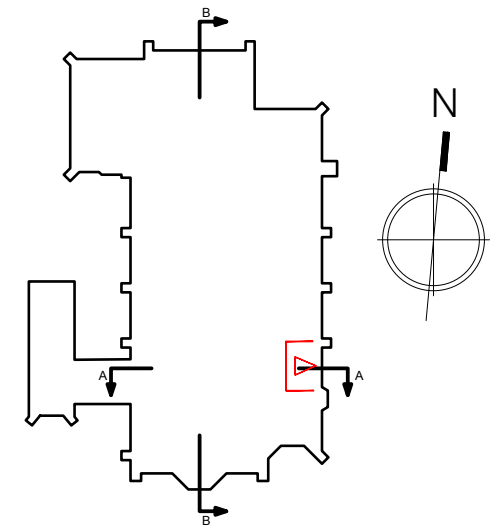

Key Plan

|  |            |          |       |
|--|------------|----------|-------|
| Contract   |            |          |       |
| St. Oswald's Church, Bollington  |            |          |       |
| Client PCC of St. Oswald Church (Bollington)   |            |          |       |
| Building / Structure   |            |          |       |
| St. Oswald's Church, Bollington  |            |          |       |
| Internal Elevation of South Aisle Window & Door as Existing & Proposed   |            |          |       |
| Drawing No.  | Scale      |          |       |
| <b>SK 07</b>   | 1:20@ A3   |          |       |
| Contract No.   | 4204       | Drawn    | ASH.K |
| Date   | April.2016 | Revision | -     |
| <b>LLOYD EVANS PRICHARD</b>  |            |          |       |
| No.5 The Parsonage, Manchester M3 2HS<br>Tel: 0161-834 6251, Fax: 0161-832 1785<br>Web: www.lep-architects.co.uk |            |          |       |

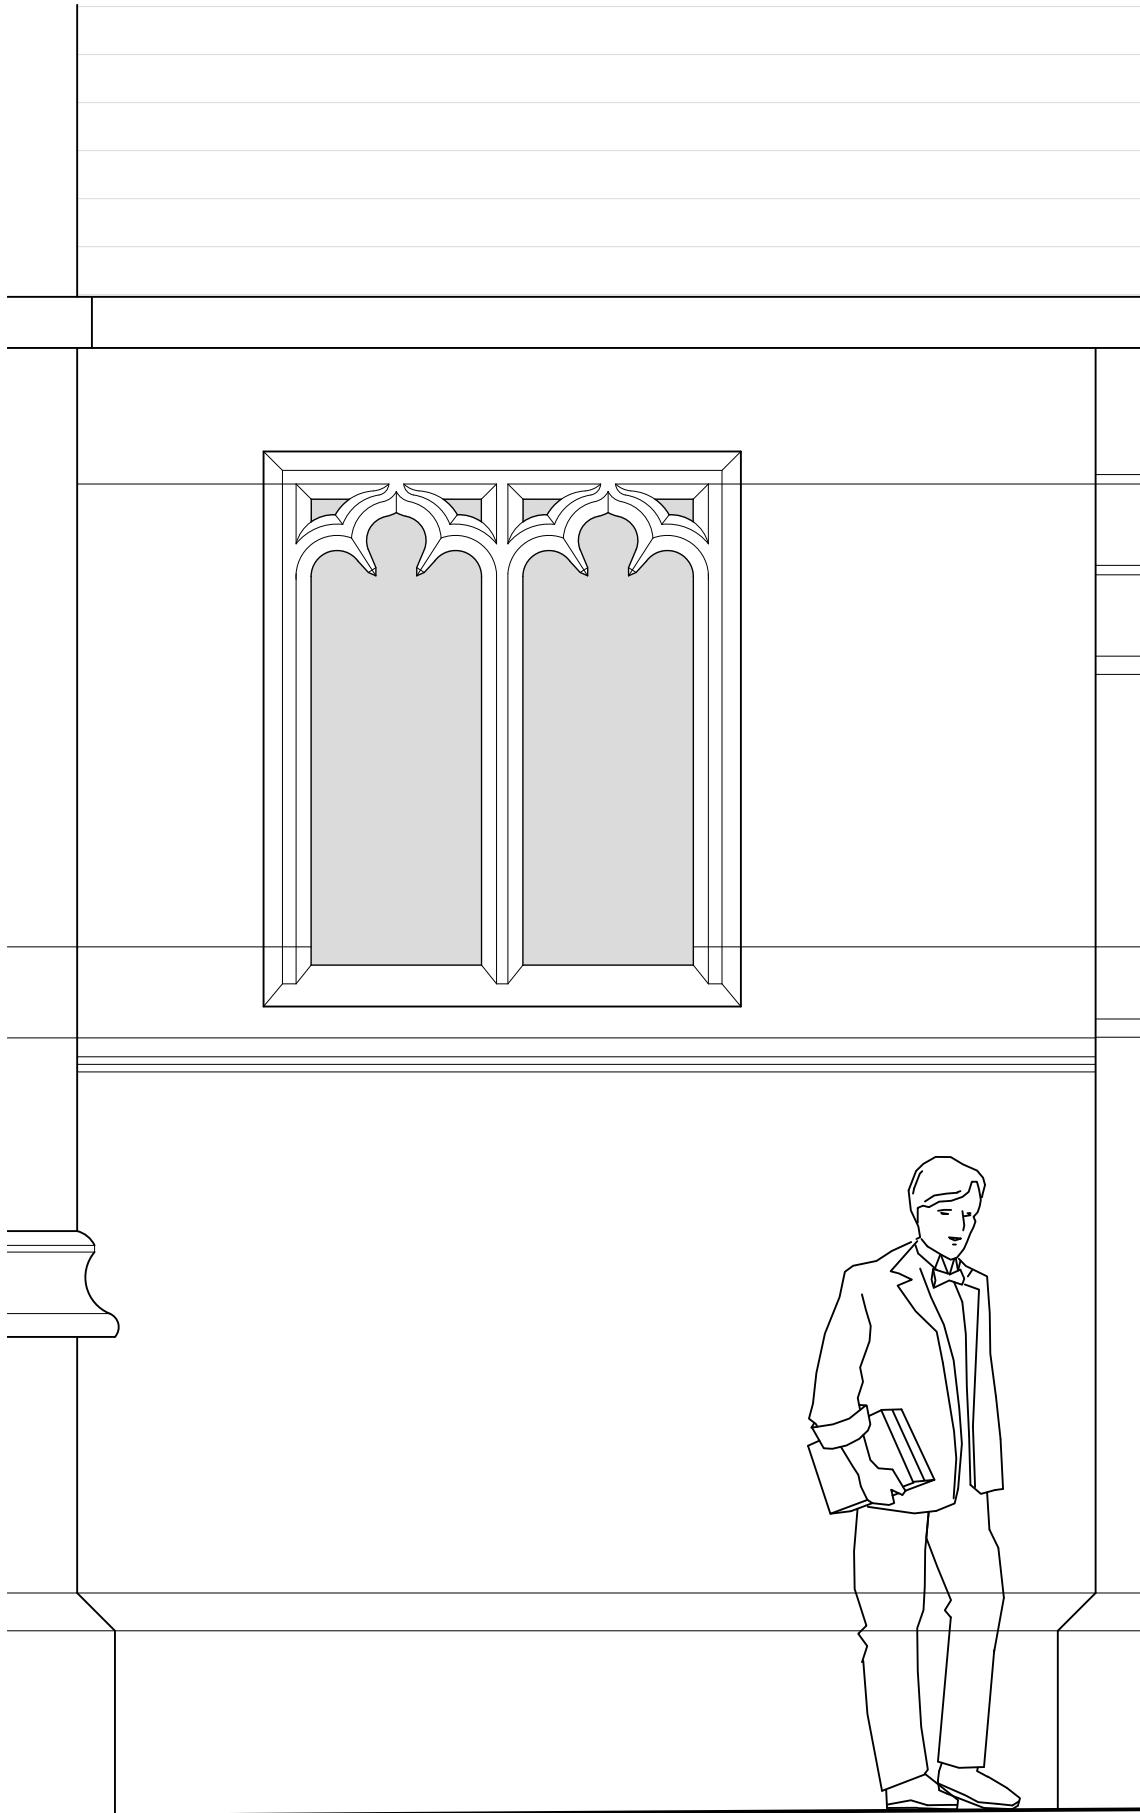


External Elevation of Existing North Aisle Window Scale 1:20



External Elevation of Proposed North Aisle Door Scale 1:20

1. DO NOT SCALE FROM THIS DRAWING - USE FIGURED DIMENSIONS ONLY
2. READ IN CONJUNCTION WITH ALL OTHER CONSULTANTS/SPECIALISTS DRAWINGS. REPORT ANY DISCREPANCIES BEFORE AFFECTED WORK COMMENCES
3. ALL SETTING OUT DIMENSIONS TO BE CHECKED ON SITE BY CONTRACTOR BEFORE WORK COMMENCES
4. THIS DRAWING REMAINS COPYRIGHT OF LLOYD EVANS PRICHARD ARCHITECT LTD. COPY/DISTRIBUTE ONLY WITH CONSENT OF THE AUTHOR.

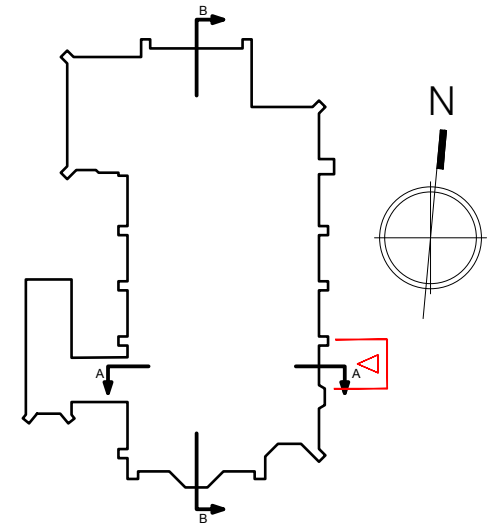


Key Plan


|  |            |          |       |
|--|------------|----------|-------|
| Contract   |            |          |       |
| St. Oswald's Church, Bollington  |            |          |       |
| Client PCC of St. Oswald Church (Bollington)                           |            |          |       |
| Building / Structure   |            |          |       |
| St. Oswald's Church, Bollington  |            |          |       |
| External Elevation of South Aisle Window & Door as Existing & Proposed |            |          |       |
| Drawing No.  | Scale      |          |       |
| <b>SK 08</b>   | 1:20 @ A3  |          |       |
| Contract No.   | 4204       | Drawn    | ASH.K |
| Date   | April.2016 | Revision | -     |
| <b>LLOYD EVANS PRICHARD</b>  |            |          |       |
| No.5 The Parsonage, Manchester M3 2HS                                  |            |          |       |
| Tel: 0161-834 6251, Fax: 0161-832 1785                                 |            |          |       |
| Web: www.lep-architects.co.uk  |            |          |       |



1. DO NOT SCALE FROM THIS DRAWING - USE FIGURED DIMENSIONS ONLY
2. READ IN CONJUNCTION WITH ALL OTHER CONSULTANTS/SPECIALISTS DRAWINGS. REPORT ANY DISCREPANCIES BEFORE AFFECTED WORK COMMENCES
3. ALL SETTING OUT DIMENSIONS TO BE CHECKED ON SITE BY CONTRACTOR BEFORE WORK COMMENCES
4. THIS DRAWING REMAINS COPYRIGHT OF LLOYD EVANS PRICHARD ARCHITECT LTD. COPY/DISTRIBUTE ONLY WITH CONSENT OF THE AUTHOR.

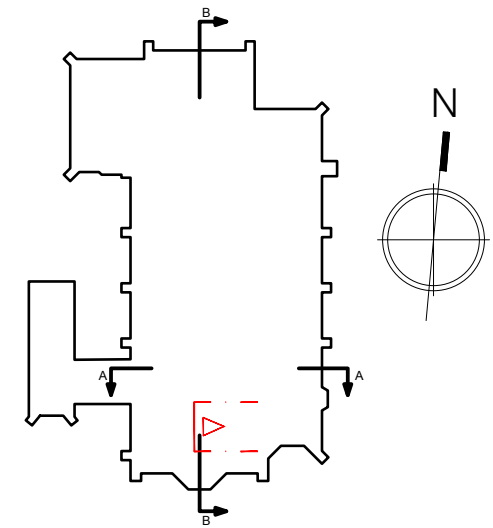

**Key Plan**

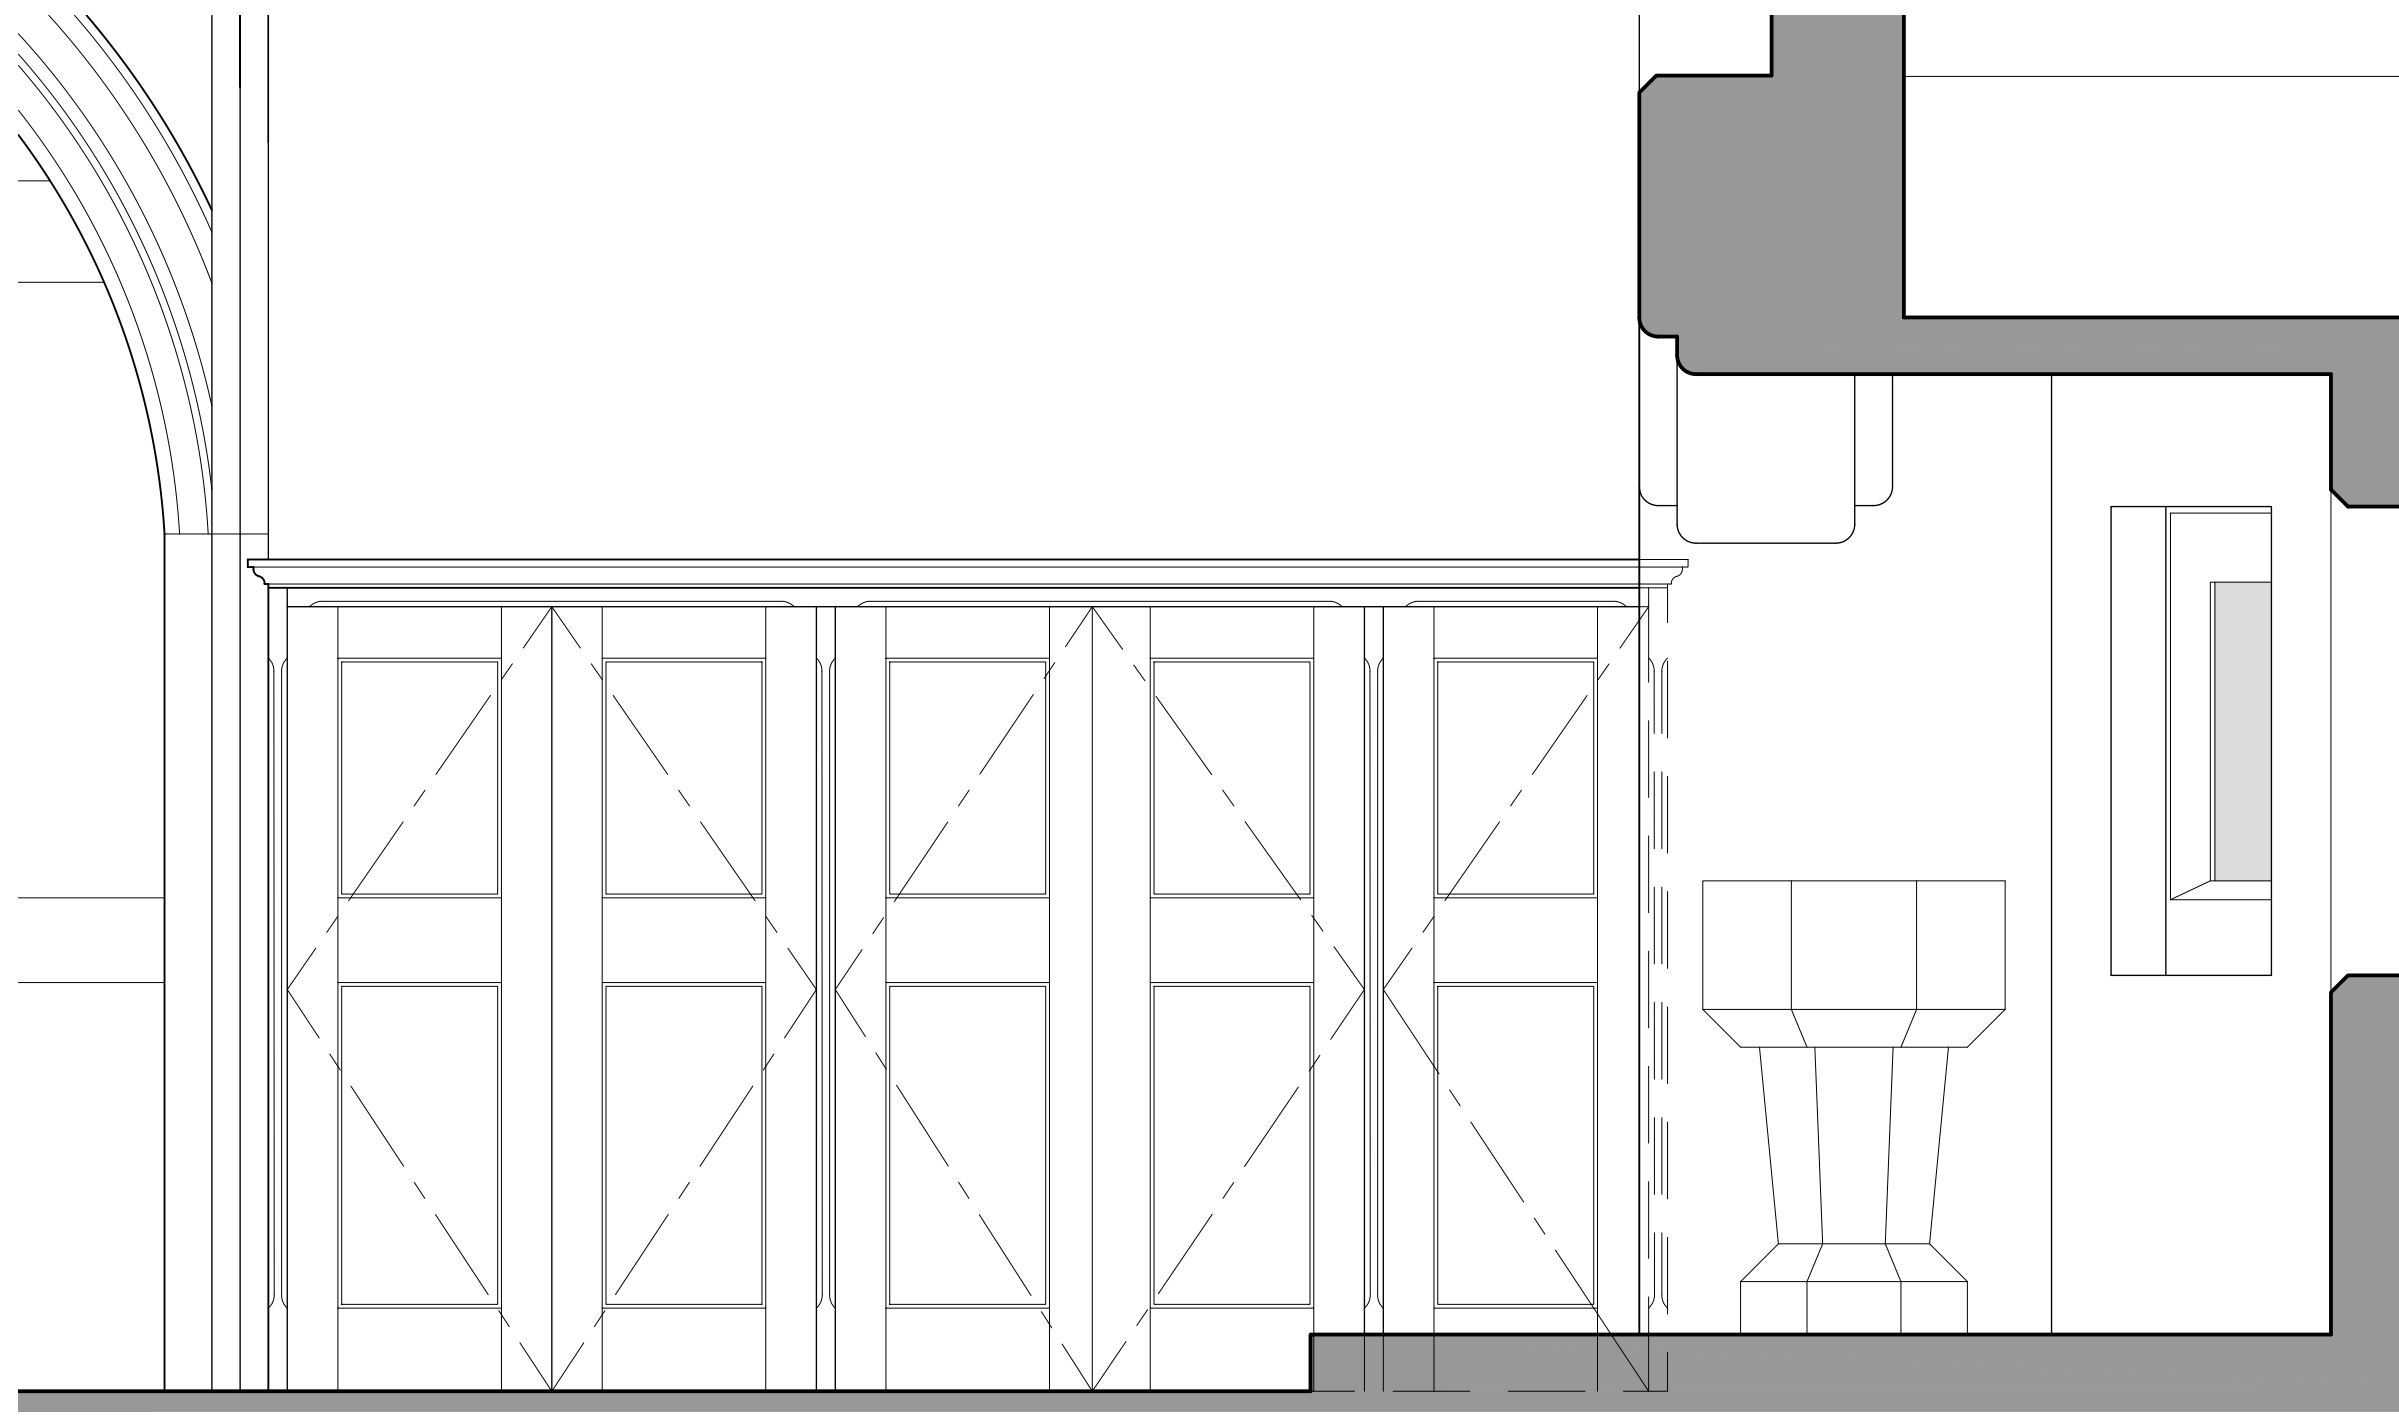

**Elevation of South-End  
New Cupboards**

Scale 1: 20

|  |   |          |                                    |
|--|---|----------|------------------------------------|
| <b>Contract</b><br>St. Oswald's Church, Bollington   |   |          |                                    |
| Client PCC of St. Oswald Church (Bollington)   |   |          |                                    |
| <b>Building / Structure</b><br>St. Oswald's Church,<br>Bollington  |   |          |                                    |
| <b>Elevation of South-End New Cupboards</b>  |   |          |                                    |
| Drawing No.  | Scale                                   |          |                                    |
| <b>SK 09</b>   | 1:20 @ A3                               |          |                                    |
| Contract No.   | <input type="text" value="4204"/>       | Drawn    | <input type="text" value="ASH.K"/> |
| Date   | <input type="text" value="April.2016"/> | Revision | <input type="text" value="-"/>     |
| <b>LLOYD EVANS PRICHARD</b>  |   |          |                                    |
| No.5 The Parsonage, Manchester M3 2HS<br>Tel: 0161-834 6251, Fax: 0161-832 1785<br>Web: www.lep-architects.co.uk |   |          |                                    |